


17'-0" FOR 37' STREET
 18'-0" FOR 41' STREET
 21'-0" FOR 45' STREET

(11 SPACES FOR 37' STREET
 12 SPACES FOR 41' STREET
 14 SPACES FOR 45' STREET)

ASSEMBLY PLAN

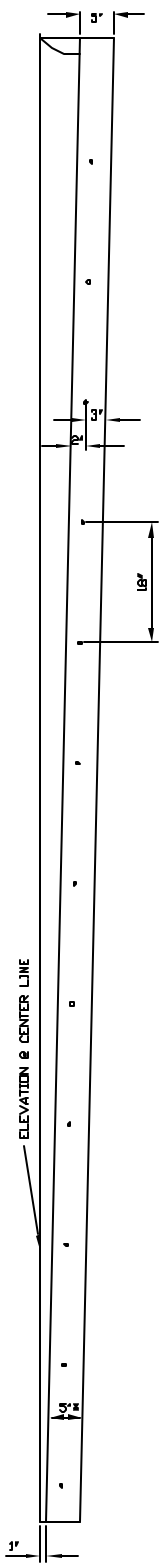

DETAIL FOR CUTTING PREFORMED EXPANSION JOINT FILLER

* DEPTH TO CONFORM TO TYPICAL SECTIONS SHOWN ON PLANS

